



EXISTING FLOOR PLAN

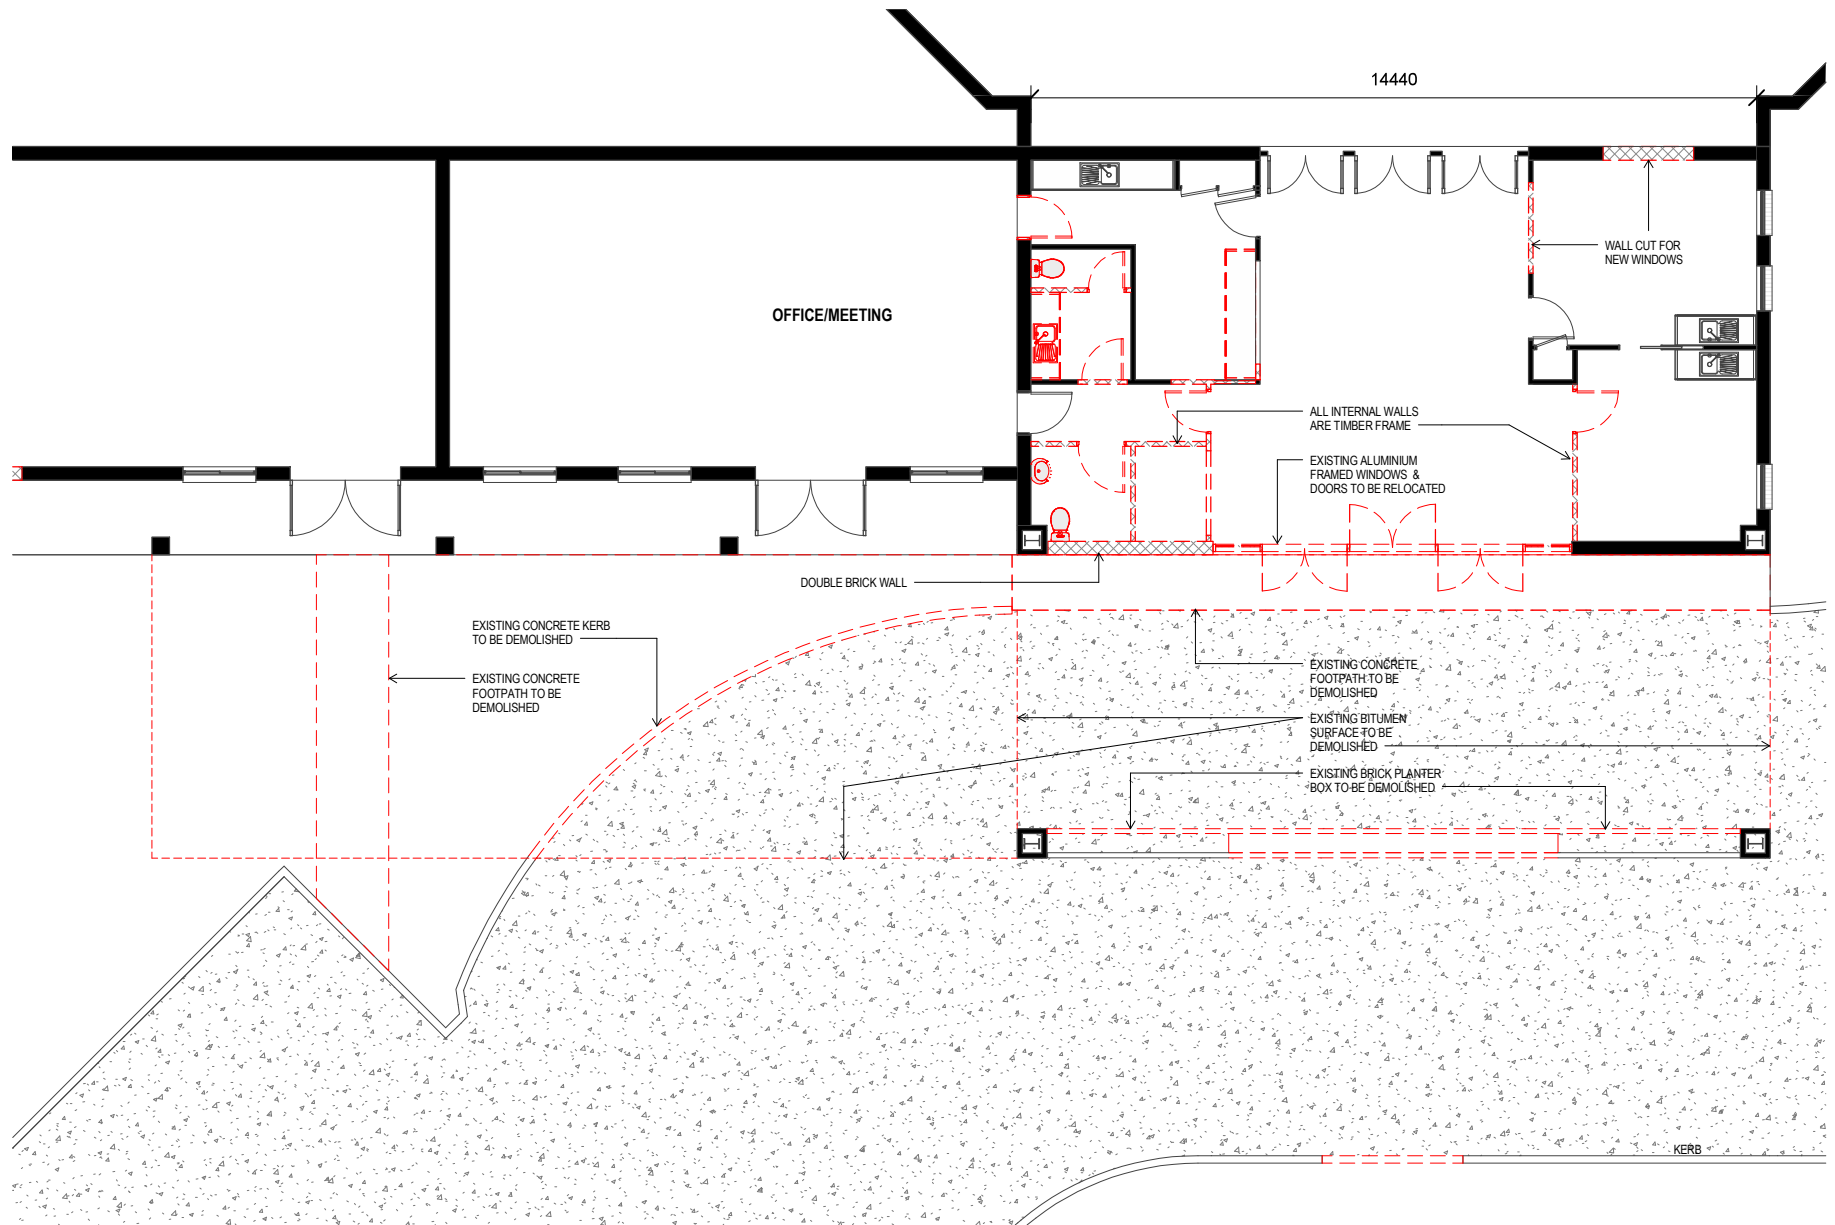

DEMOLITION PLAN

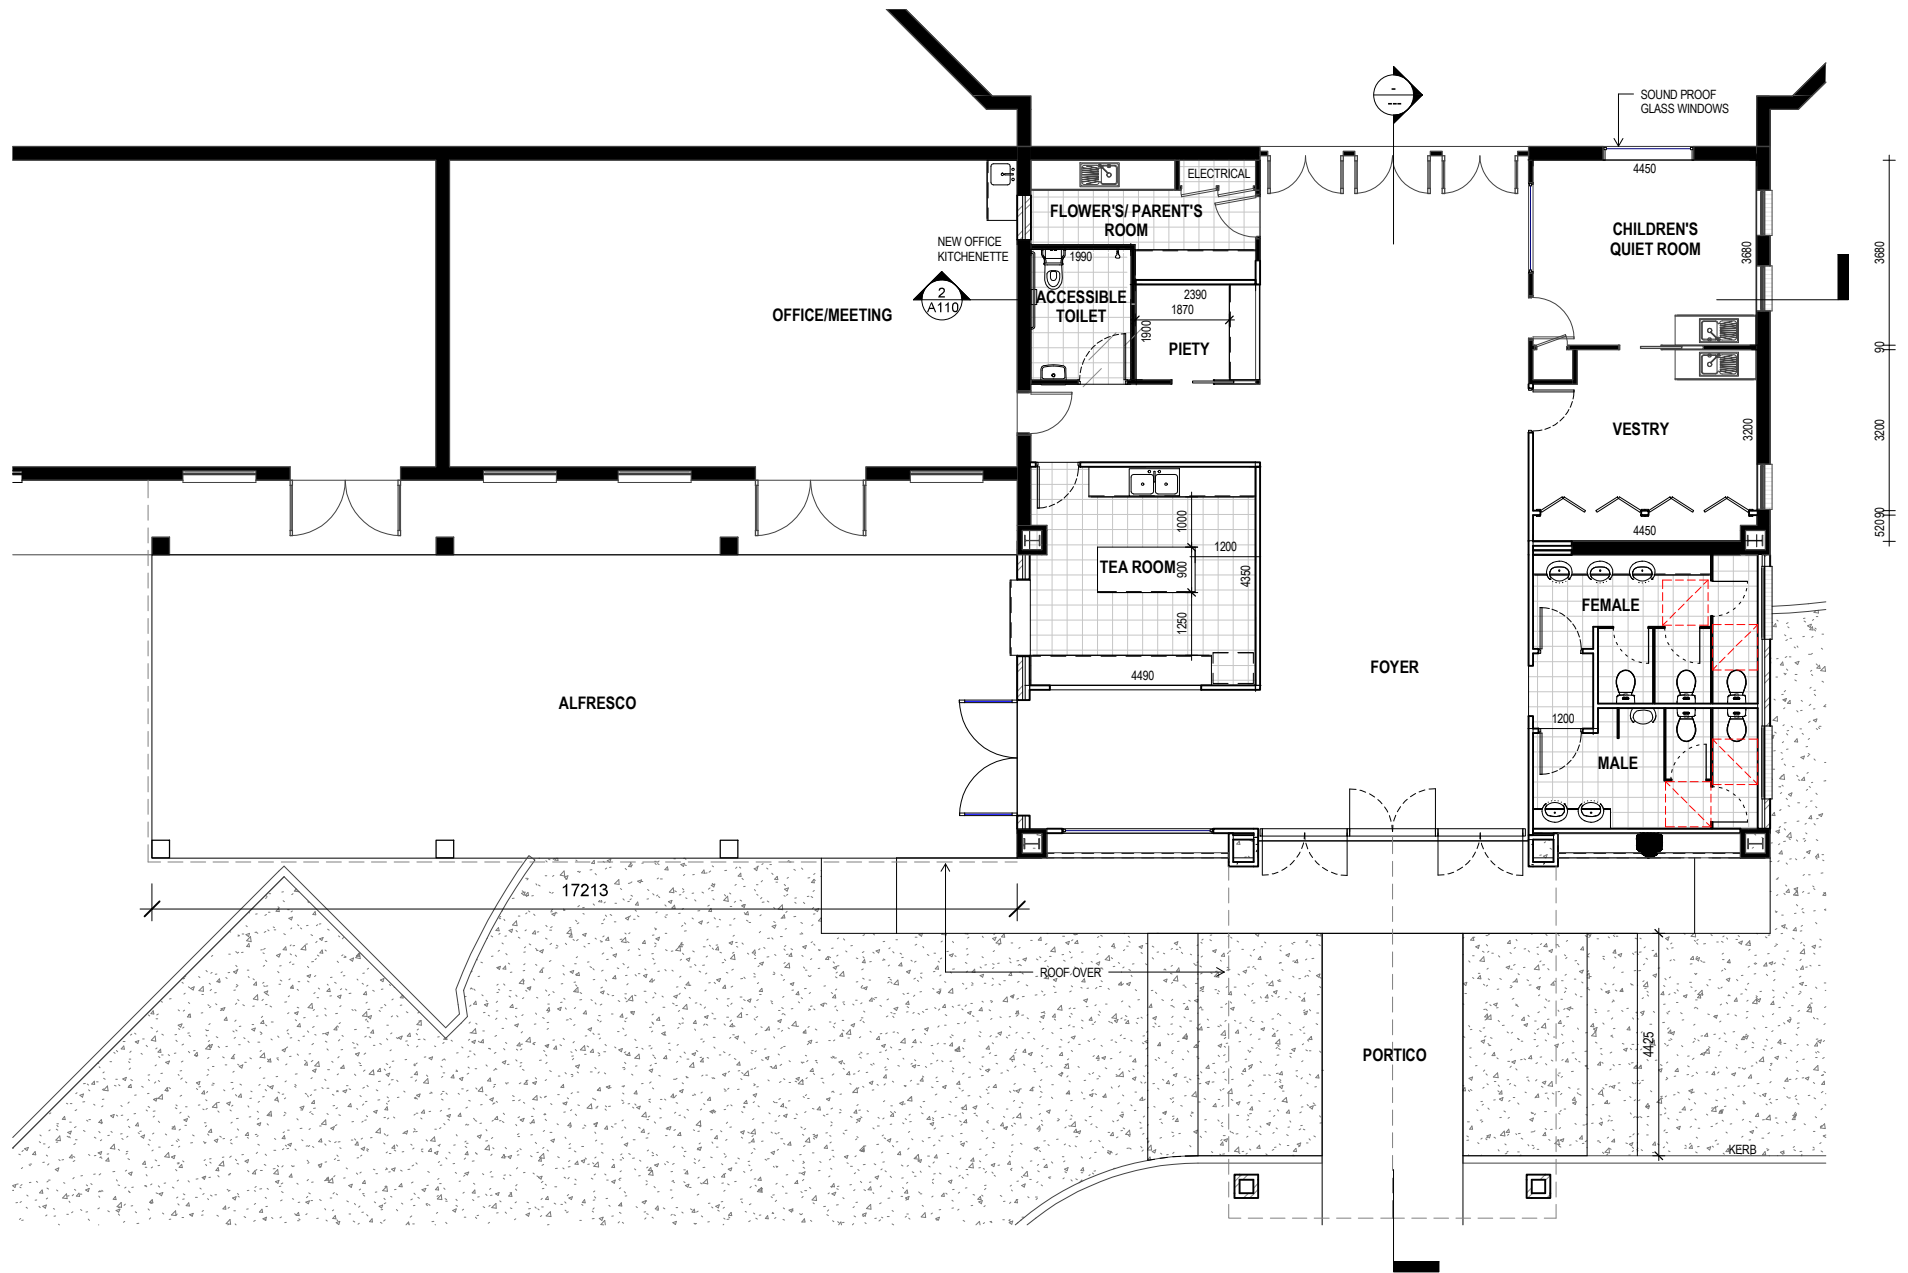

PROPOSED PLAN